



OFFICE SECOND FLOOR PLAN SCALE 1/8" = 1'-0" 2

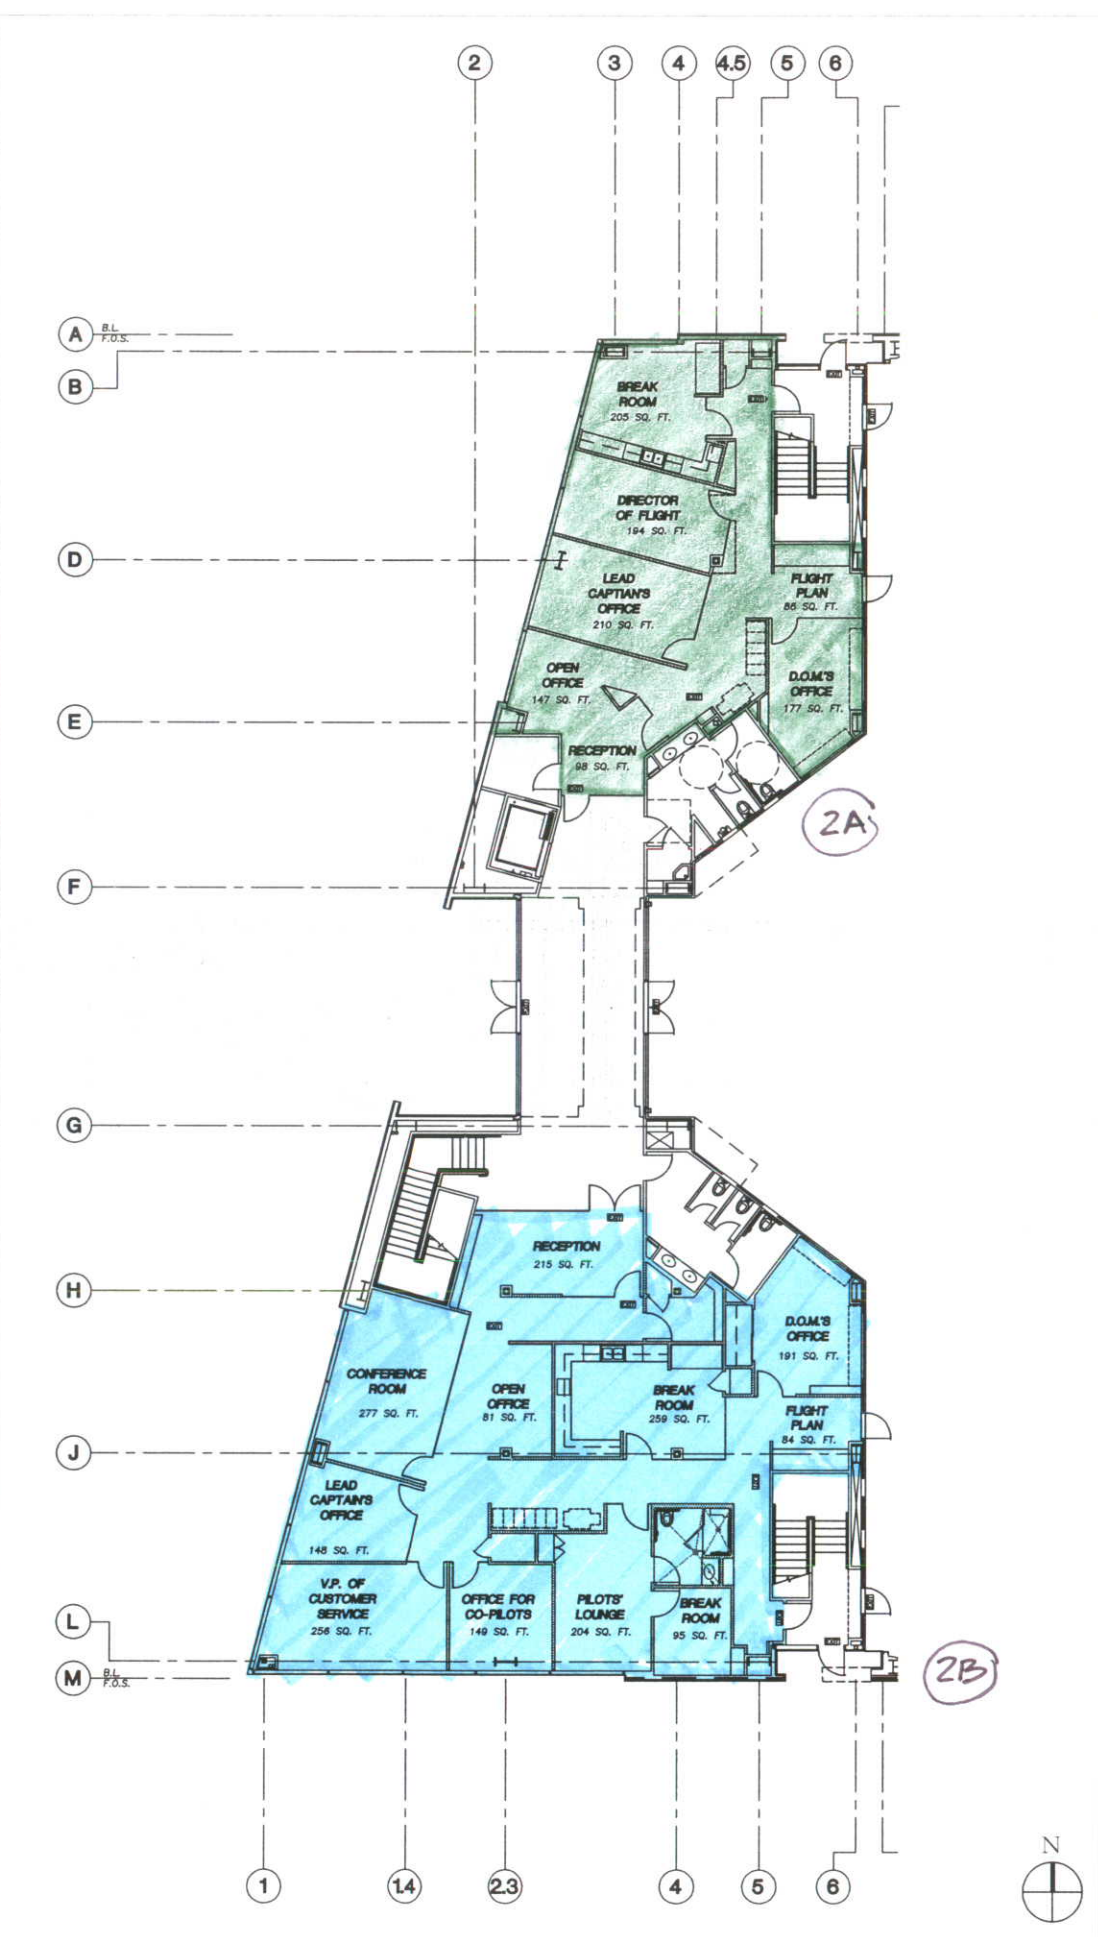

OFFICE FIRST FLOOR PLAN SCALE 1/8" = 1'-0" 1

- (2A) 1,551 SF
- (1A) 1,605 SF
- (1B) 2,905 SF
- (2B) 2,952 SF

- HANGAR 50,630 SF
- LANDSCAPE 10,772 SF
- PARKING 10,948 SF
- PUMP HOUSE 1,199 SF

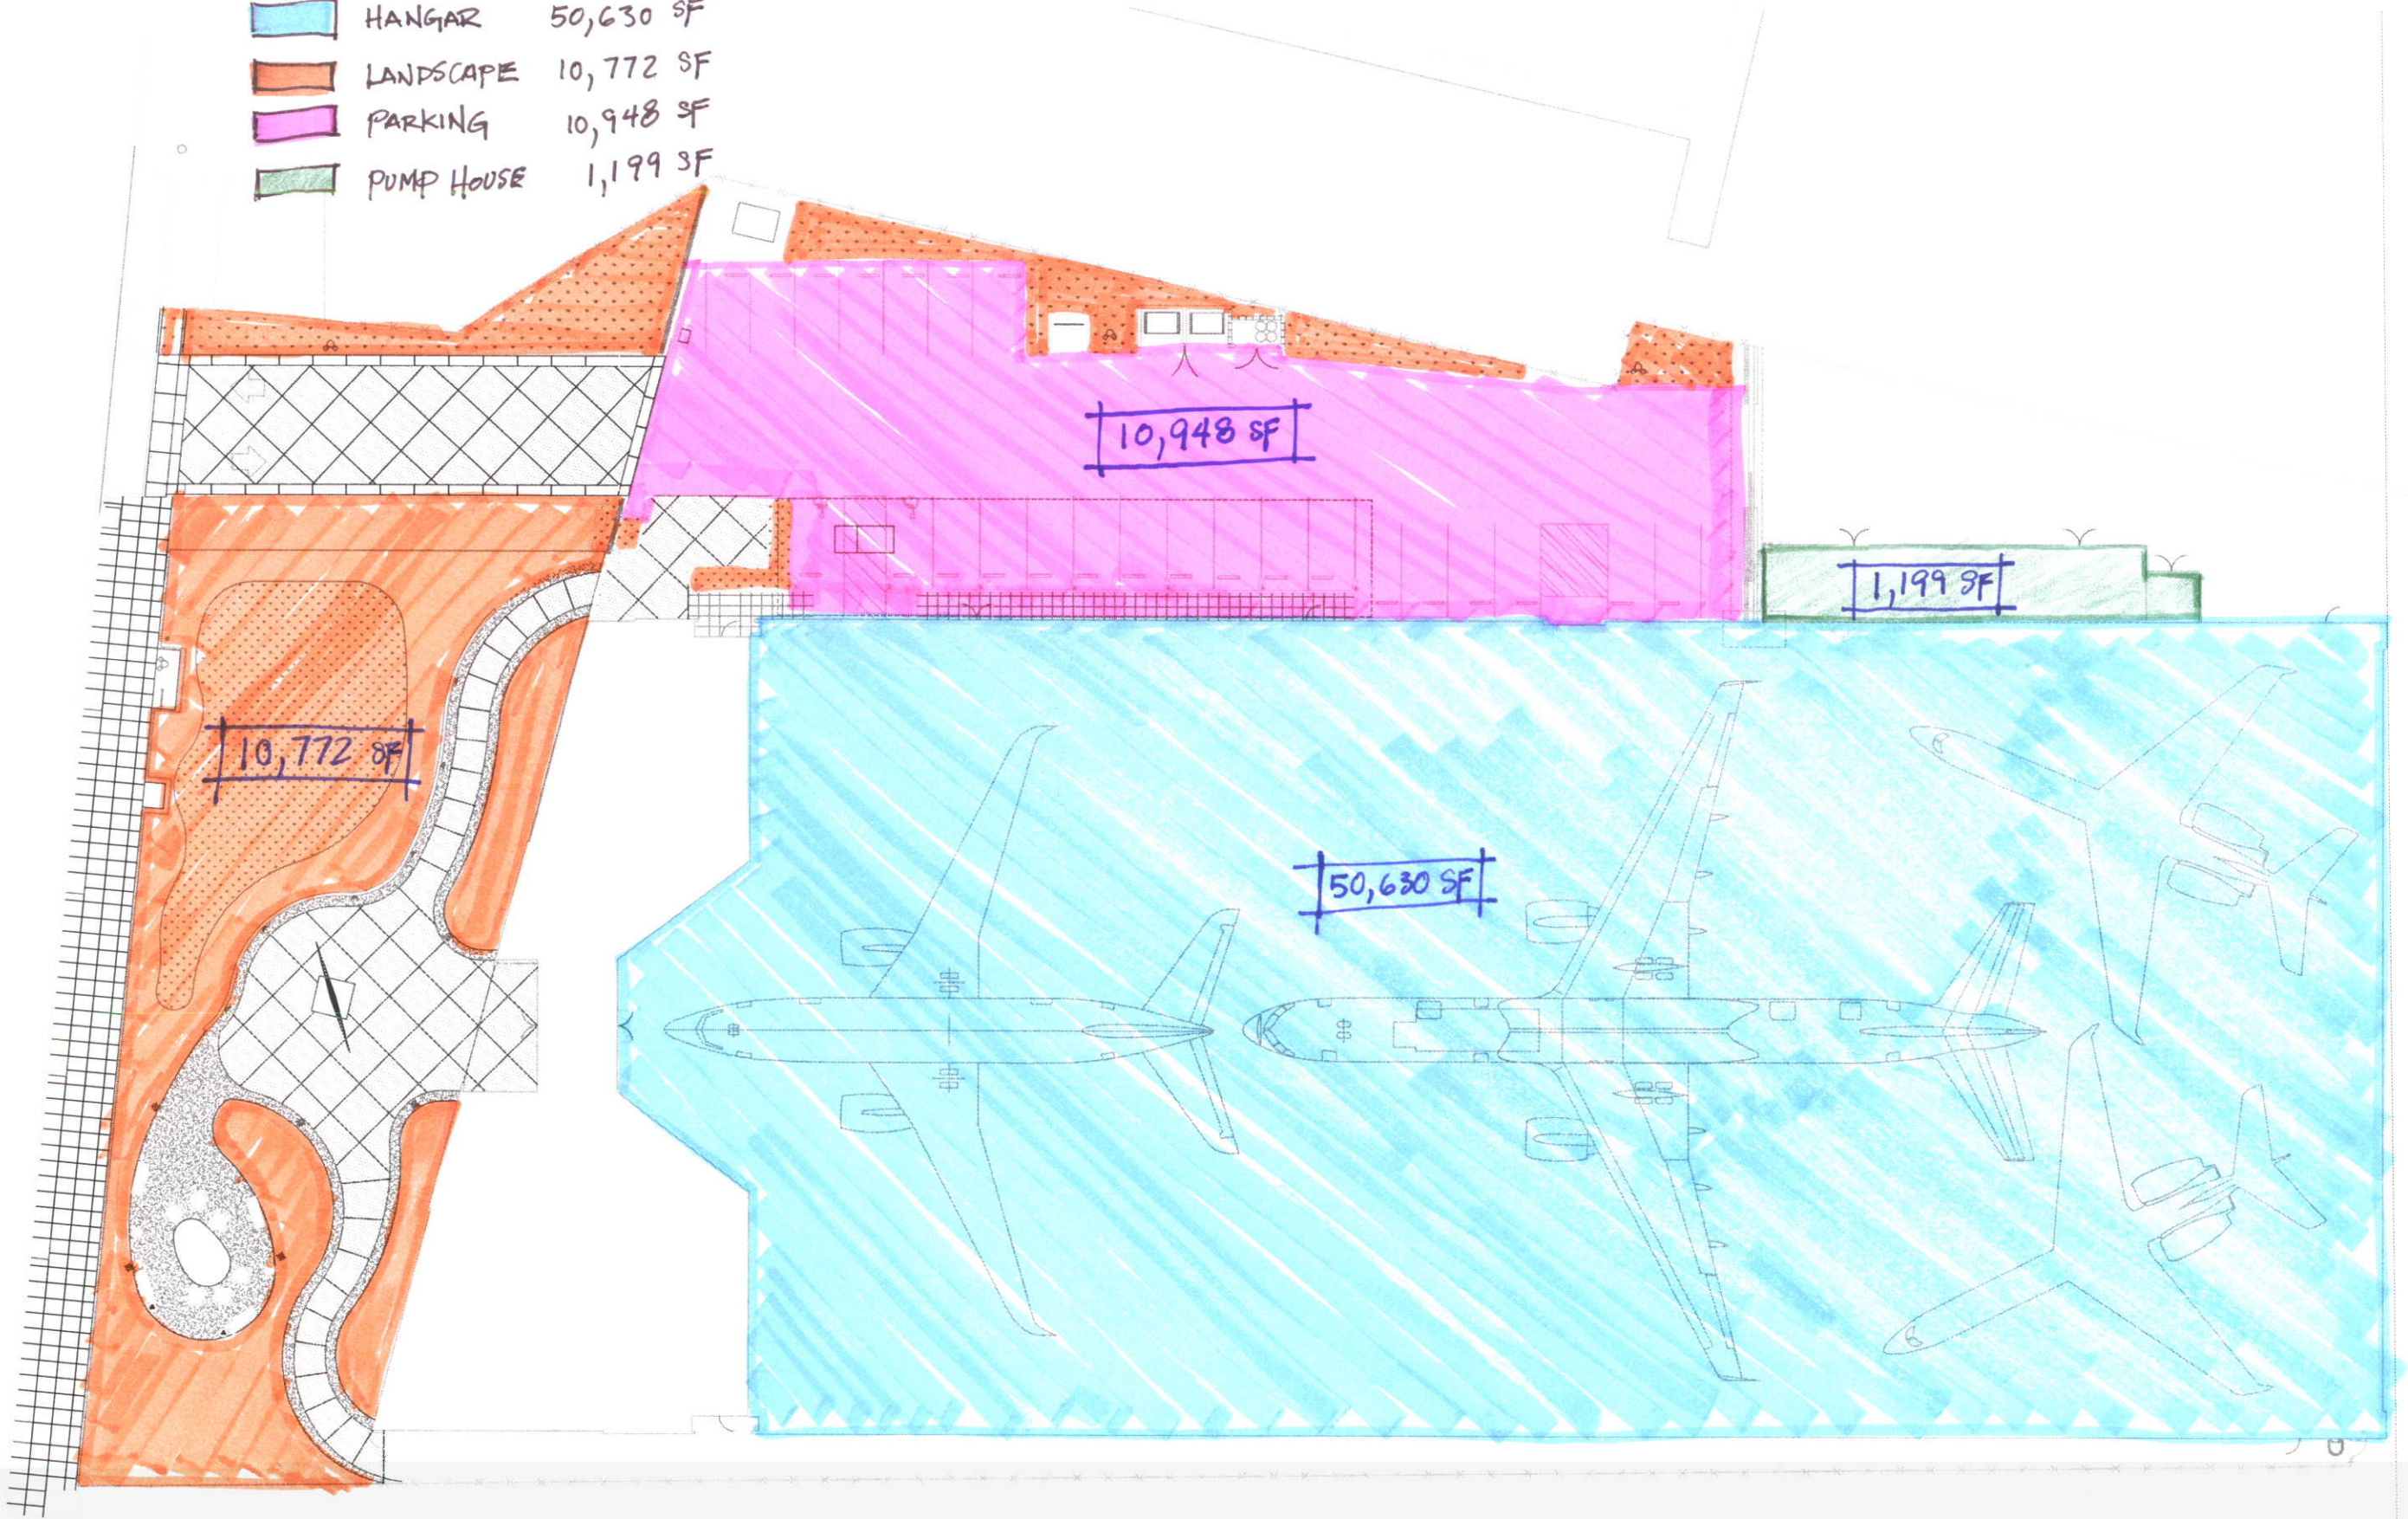

CLAYTON AVE